





1 GROUND FLOOR PLAN - FIRE TENDER SITE ENTRY  
SCALE 1:500



2 GROUND FLOOR PLAN - FIRE TENDER SITE EXIT  
SCALE 1:500

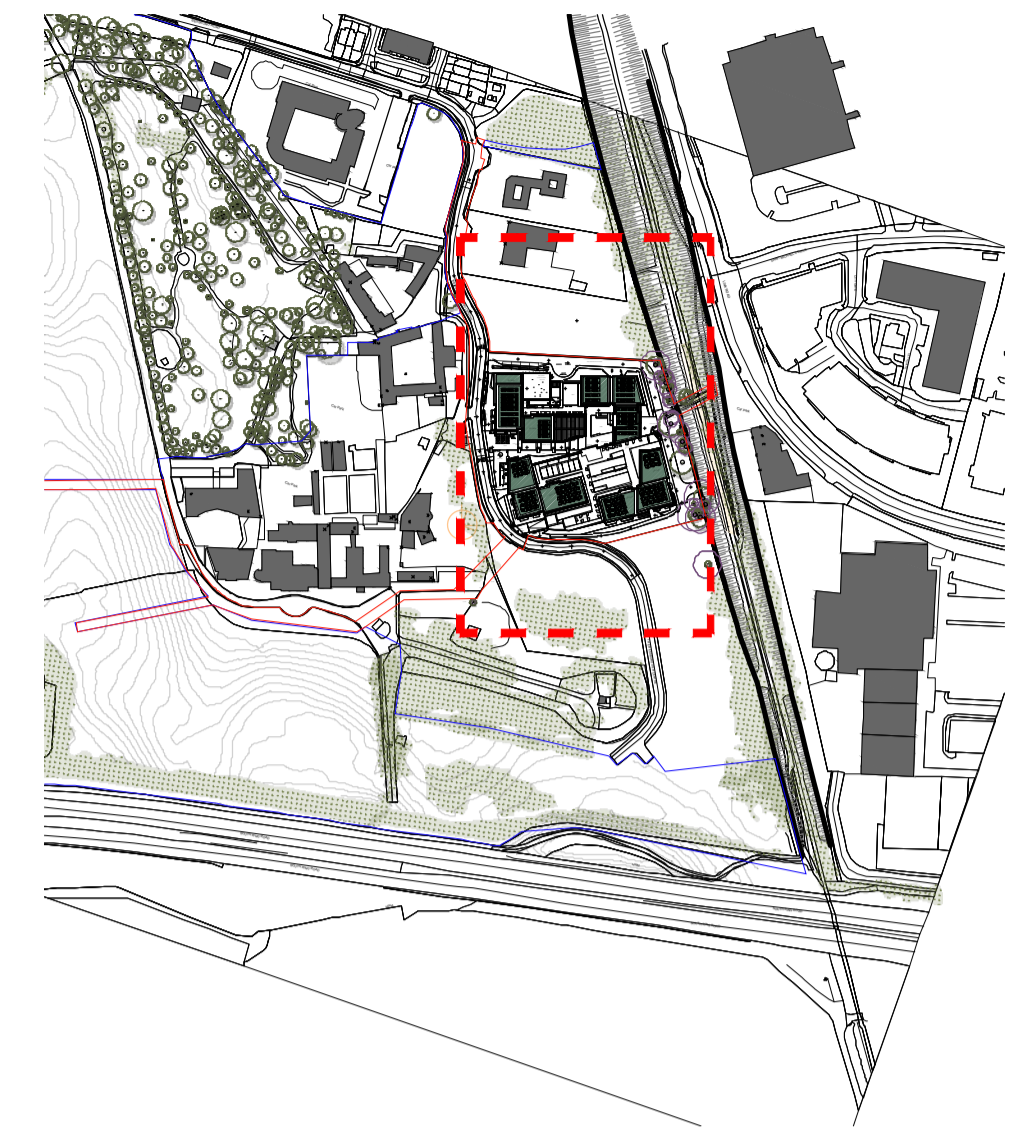

3 KEY PLAN  
SCALE 1:5000

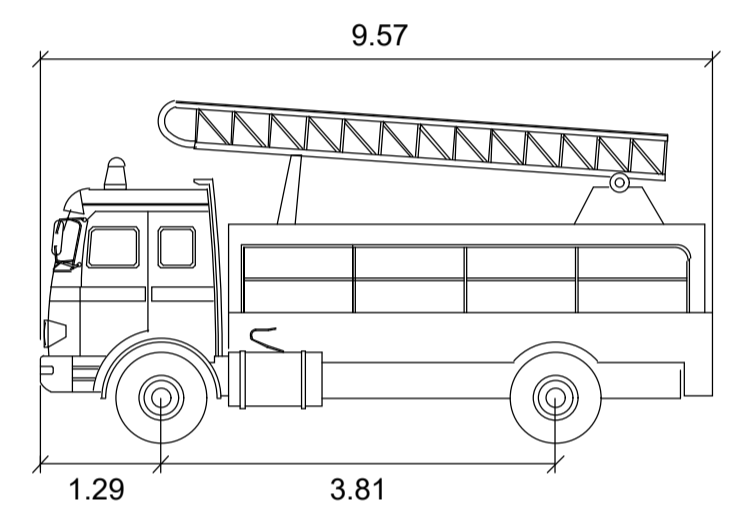

**FIRE TENDER**  
Meters

Width	: 2.52
Track	: 2.44
Lock to Lock Time	: 6.0 s
Steering Angle	: 33.1 deg
Articulating Angle	: -1.0 deg

- SITE BOUNDARY
- ADJOINING LANDS UNDER APPLICANT CONTROL

1:500 A1

**VEHICLE MOVEMENT II**

**SHIPSEYBARRY**  
place makers

PROJECT: PHASE 2 - THE FARM-BESSBOROUGH	DRAWING DESCRIPTION: VEHICLE MOVEMENT PLAN	CLIENT: ESTUARY VIEW ENT. 2020 LTD.
SCALE: 1:500 @ A1	DATE: 03.2022	DRAWING NO.: SB-2020-106-801



28, Richmond Hill, Ballydo, Cork, Ireland | T: +353 (0)21 2998 55 | F: +353 (0)21 2998 27 | e: info@shipseybarry.com www.shipseybarry.com © COPYRIGHT OF SHIPSEYBARRY LTD. This drawing or design may not be reproduced without express written permission of SHIPSEYBARRY LTD.