

# ORDNANCE SURVEY MAP

Ordnance Survey Ireland



Description: =====

Digital Cartographic Model (DCM) =====

Publisher / Source: =====

Ordnance Survey Ireland (OSI) =====

Data Source / Reference: =====

PRIME2 =====

File Format: =====

Autodesk AutoCAD (DWG\_R2013) =====

File Name: =====

v\_50179190\_1.dwg =====

Clip Extent / Area of Interest (AOI): =====

LLX,LLY= 571433.0,570009.5 =====

LRX,LY= 572263.0,570009.5 =====

ULX,ULY= 571433.0,570624.5 =====

URX,URY= 572263.0,570624.5 =====

Projection / Spatial Reference: =====

Projection= IRENET95\_Irish\_Transverse\_Mercator =====

Centre Point Coordinates: =====

X,Y= 571848.0,570317.0 =====

Reference Index: =====

Map Series | Map Sheets =====

1:1,000 | 6384-21 =====

1:1,000 | 6428-05 =====

1:1,000 | 6383-25 =====

1:1,000 | 6429-01 =====

Data Extraction Date: =====

Date= 18-Mar-2021 =====

Source Data Release: =====

DCLMS Release V1.138.111 =====

Product Version: =====

Version= 1.3 =====

License / Copyright: =====

Ordnance Survey Ireland 'Terms of Use' apply.  
Please visit 'www.osi.ie/about/terms-conditions'.

© Ordnance Survey Ireland, 2021

Compiled and published by Ordnance Survey  
Ireland, Phoenix Park, Dublin 8, Ireland.

Unauthorised reproduction infringes Ordnance  
Survey Ireland and Government of Ireland  
copyright.

All rights reserved. No part of this publication  
may be copied, reproduced or transmitted in any  
form or by any means without the prior written  
permission of the copyright owners.

The representation on this map of a road, track  
or footpath is not evidence of the existence of a  
right of way.

Ordnance Survey maps never show legal property  
boundaries, nor do they show ownership of physical  
features.

© Suirbhéireacht Ordánais Éireann, 2021


Arna thionsú agus arna fhóilsíú ag  
Suirbhéireacht Ordánais Éireann, Páirc an  
Fhionnuisce, Baile Átha Cliath 8, Éire.

Sáraíonn atáirgeadh neamhúdaraithe cóipcheart  
Shuirbhéireacht Ordánais Éireann agus Rialtas  
na hÉireann.

Gach cead ar cosnamh. Ní ceadmhach aon  
chuid den fhóilseachán seo a chóipeáil, a  
atáirgeadh nó a tharchur in aon fhoirm ná ar aon  
bhealach gan cead i scríbhinn roimh ré ó úinéirí  
an chóipchirt.

Ní hionann bóthar, bealach nó cosán a bheith ar  
an léarscáil seo agus fianaise ar chead sli.

Ní thaispeánann léarscail de chuid Ordánais  
Shuirbhéireacht na hÉireann teorann phointí díeathúil  
de mhaoin riann, ná úinéireacht de ghnéithe fhisiciúla.

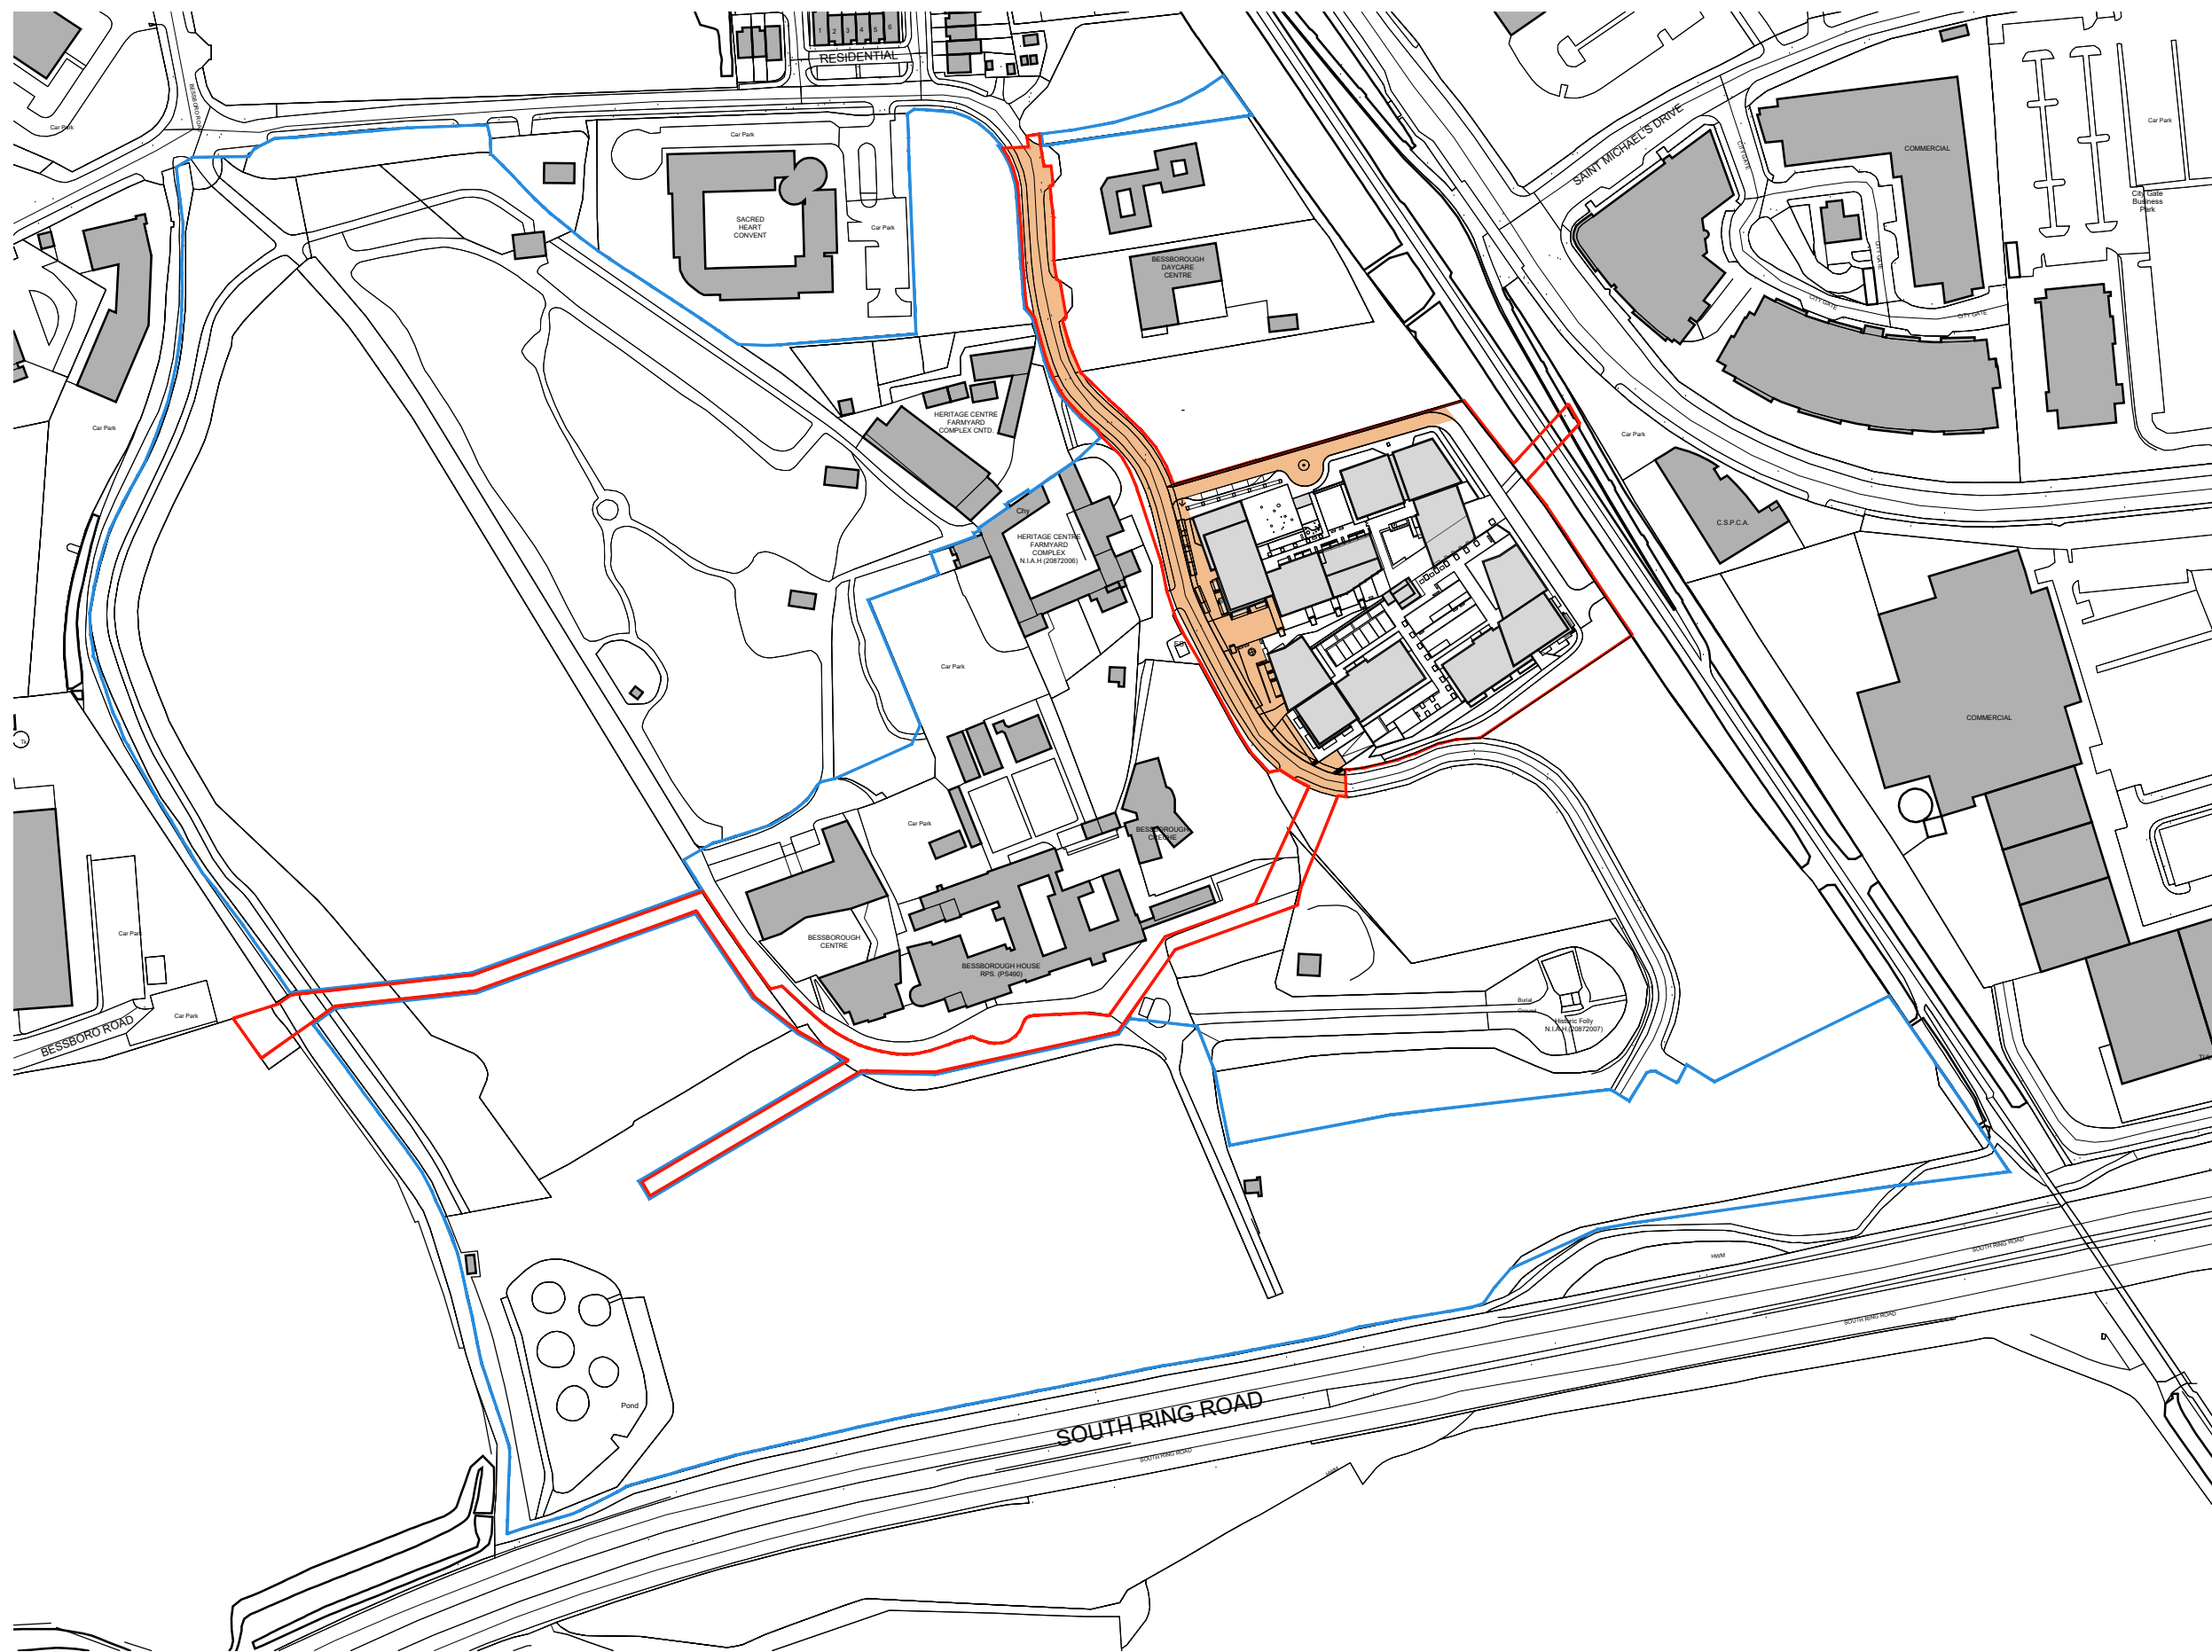

SITE LOCATION MAP  
1:2500 A3

PROPOSED TAKING IN CHARGE  
BY CORK CITY COUNCIL

SITE BOUNDARY  
OTHER LANDS UNDER  
APPLICANT'S CONTROL

C 03/2022  
B 08/2021  
A 03/2021

SITE LOCATION MAP-T.I.C. 1:2500 SHIPSEYBARRY  
place makers

PROJECT: PHASE 1 - THE MEADOWS - BESSBOROUGH DRAWING DESCRIPTION: SITE LOCATION MAP - TAKING IN CHARGE CLIENT: ESTUARY VIEW ENT. LTD  
SCALE: 1:2500 @ A3 DATE: 03/2022 OVERSEEN BY: MD APPROVED BY: GB DRAWING NO.: SB-2020-106-002

28,Richmond Hill, Bellfield, Cork, Ireland t: +353 (0)21 23988 55 f: +353 (0)21 23988 27 e: info@shipseybarry.com www.shipseybarry.com © COPYRIGHT OF SHIPSEYBARRY Ltd. This drawing or design may not be reproduced without express written permission of SHIPSEYBARRY Ltd