

ORDNANCE SURVEY MAP

Ordnance Survey Ireland



Description:
Digital Cartographic Model (DCM)
Publisher / Source:
Ordnance Survey Ireland (OSI)
Data Source / Reference:
PRIME2
File Format:
Autodesk AutoCAD (DWG_R2013)
File Name:
v_50179190_1.dwg

Clip Extent / Area of Interest (AOI):
LLX,LLY= 571433.0,570009.5
LRX,LRY= 572263.0,570009.5
ULX,ULY= 571433.0,570624.5
URX,URY= 572263.0,570624.5

Projection / Spatial Reference:
Projection= IRENET95_Irish_Transverse_Mercator

Centre Point Coordinates:
X,Y= 571848.0,570317.0

Reference Index:
Map Series | Map Sheets
1:1,000 | 6384-21
1:1,000 | 6428-05
1:1,000 | 6383-25
1:1,000 | 6429-01

Data Extraction Date:
Date= 18-Mar-2021

Source Data Release:
DCLMS Release V1.138.111

Product Version:
Version= 1.3

License / Copyright:
Ordnance Survey Ireland 'Terms of Use' apply.
Please visit 'www.osi.ie/about/terms-conditions'.

© Ordnance Survey Ireland, 2021

Compiled and published by Ordnance Survey Ireland, Phoenix Park, Dublin 8, Ireland.

Unauthorised reproduction infringes Ordnance Survey Ireland and Government of Ireland copyright.

All rights reserved. No part of this publication may be copied, reproduced or transmitted in any form or by any means without the prior written permission of the copyright owners.

The representation on this map of a road, track or footpath is not evidence of the existence of a right of way.

Ordnance Survey maps never show legal property boundaries, nor do they show ownership of physical features.

© Suirbhéireacht Ordánais Éireann, 2021


Arna thionsú agus arna fhóilsiú ag Suirbhéireacht Ordánais Éireann, Páirc an Fhionnuisce, Baile Átha Cliath 8, Éire.

Sáralonn atáirgeadh neamhúdaraithe cóipcheart Suirbhéireacht Ordánais Éireann agus Rialtas na hÉireann.

Gach cead ar cosnamh. Ní ceadmhach aon chuid den fhóilseachán seo a chóipeáil, a atáirgeadh nó a tharchur in aon fhorm ná a bhealach gan cead i scríbhinn roimh ré ó úinéirí an chóipchirt.

Ní hionann bóthar, bealach nó cosán a bheith ar an léarscáil seo agus fianaise ar chead síl.

Ní thaispeánann léarscáil de chuid Ordánais Suirbhéireacht na hÉireann teorann phointí dleathúil de mhacín riamh, ná úinéireacht de ghnéithe fhisiciúla.

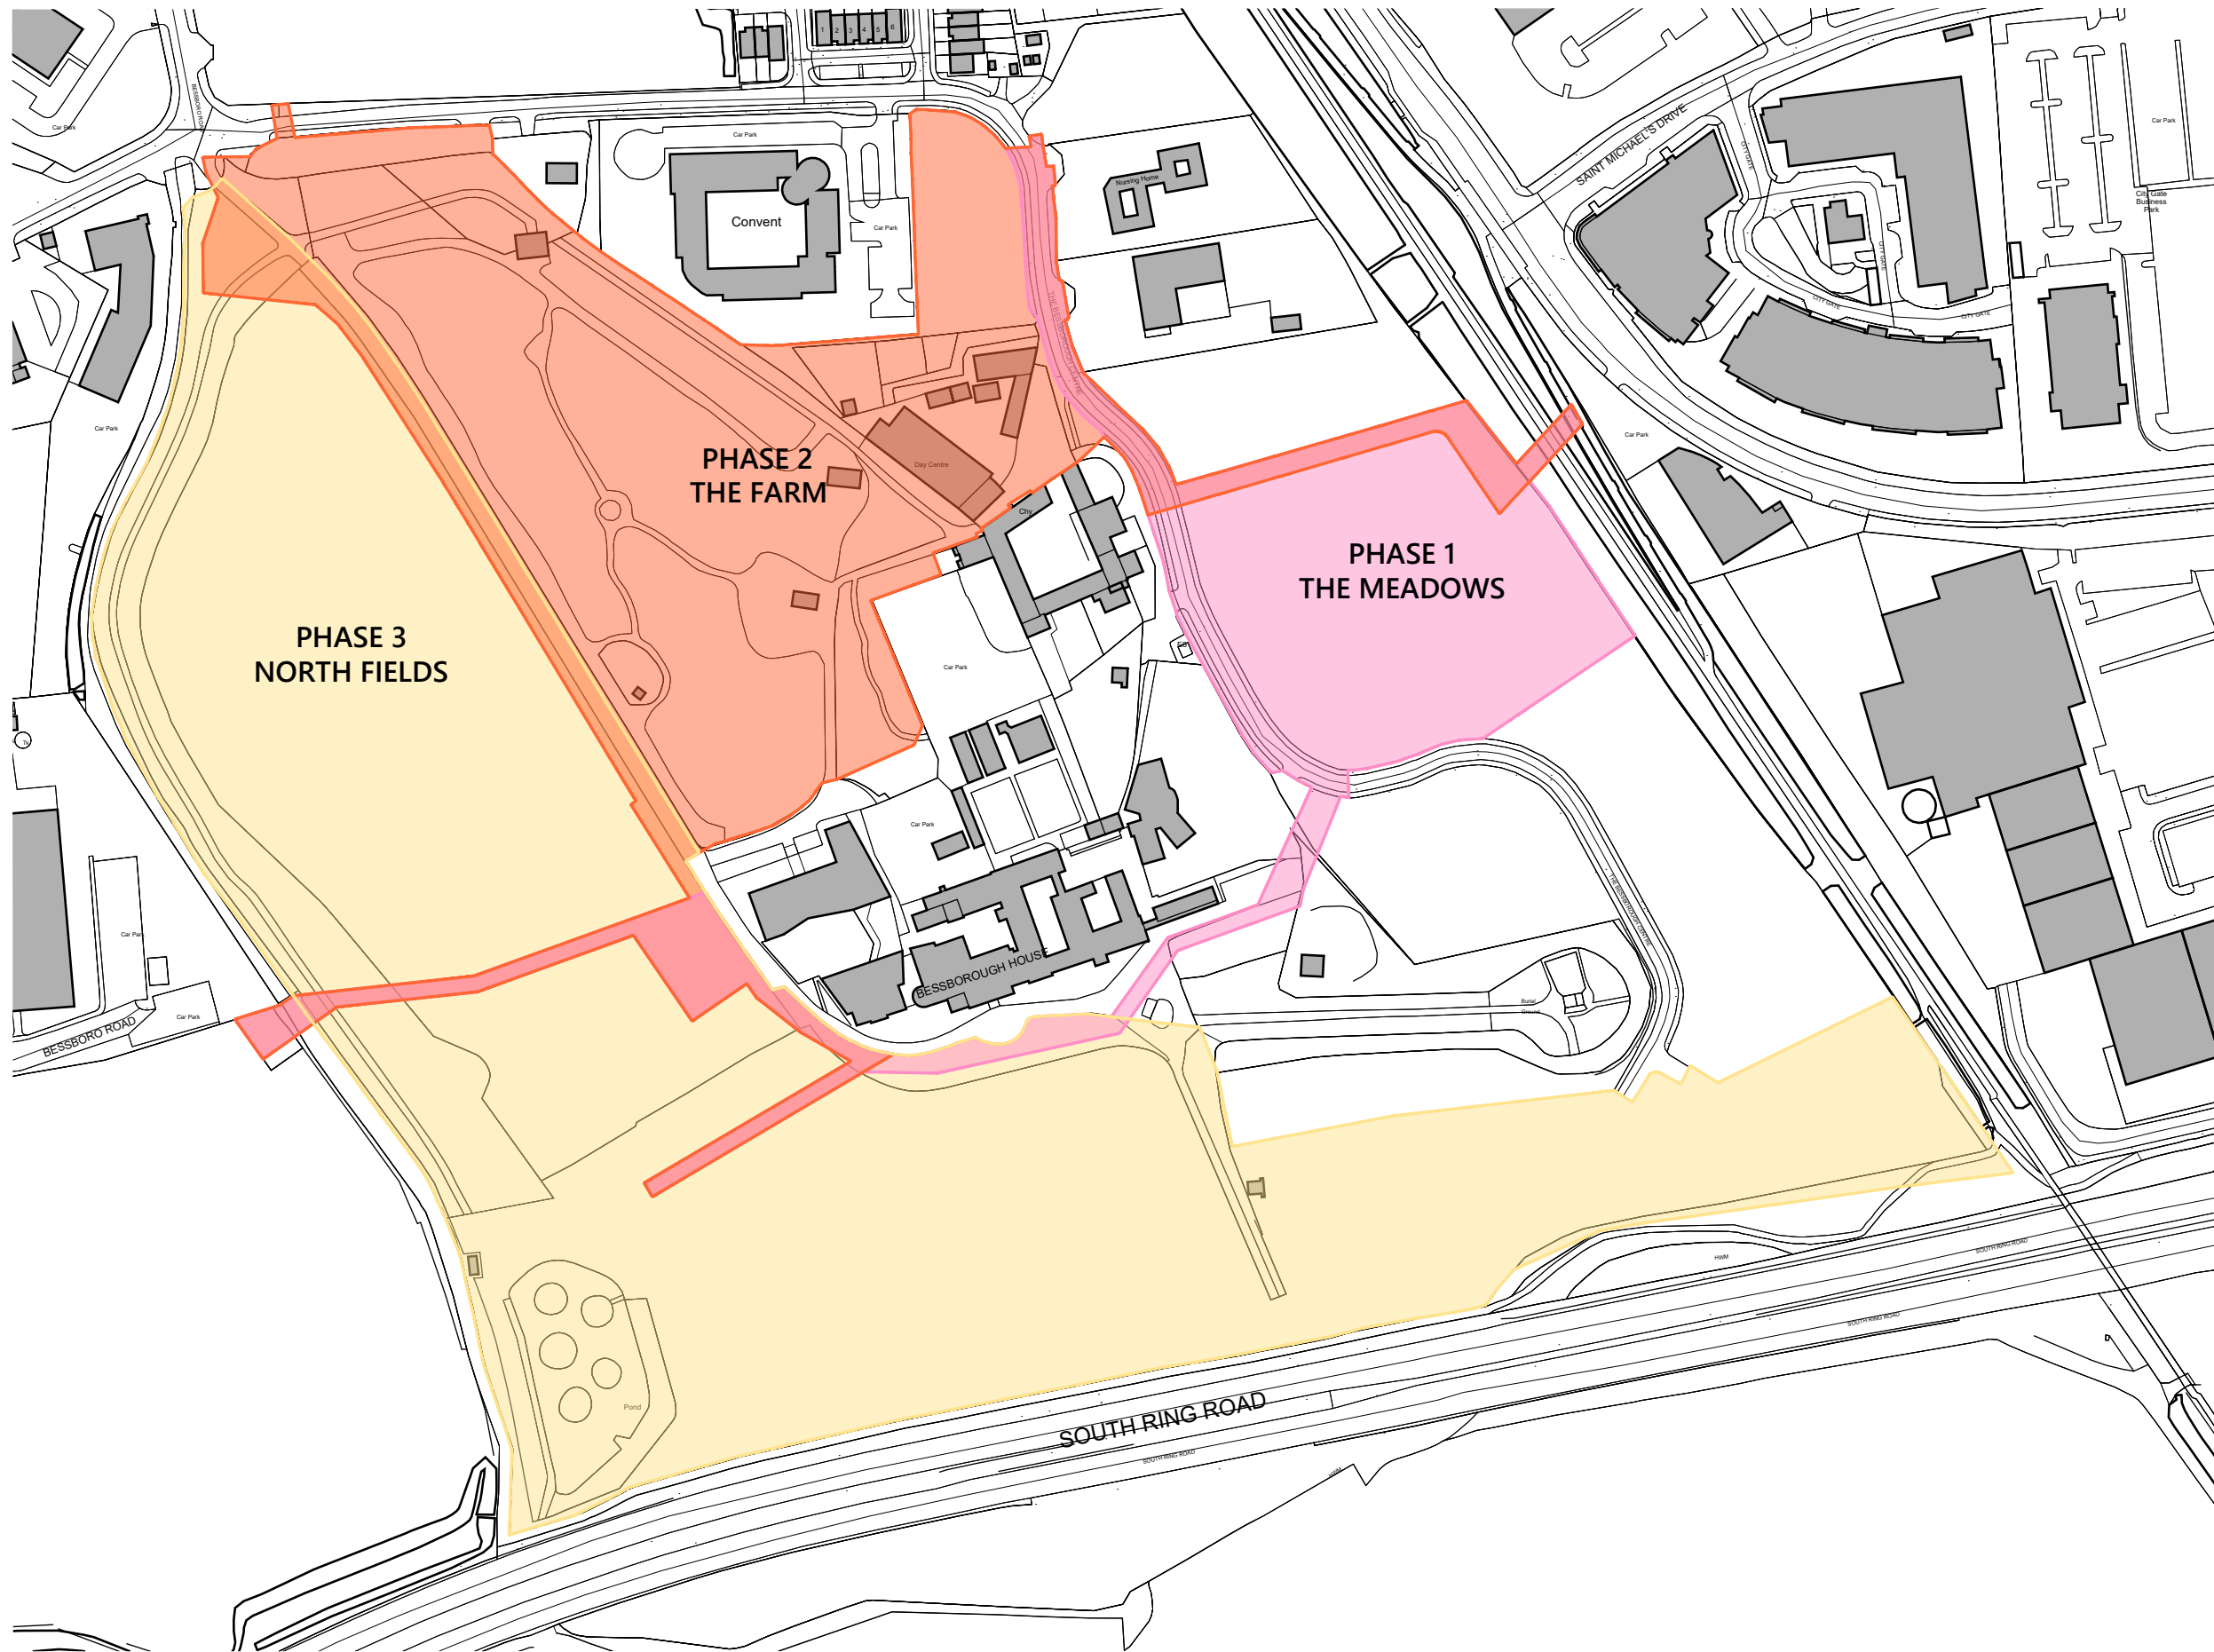

SITE PHASING MAP
1:2500 A3



SITE PHASING MAP 1:2500

PROJECT: PHASE 1 - THE MEADOWS - BESSBOROUGH DRAWING DESCRIPTION: SITE PHASING MAP CLIENT: ESTUARY VIEW ENT. LTD
SCALE: 1:2500 @ A3 DATE: 03.2022 OVERSEEN BY: JJ APPROVED BY: GB DRAWING NO.: SB-2020-106-006

SHIPSEYBARRY
place makers

28, Richmond Hill, Belfield, Cork, Ireland t: +353 (0)21 23988 55 f: +353 (0)21 23988 27 e: info@shipseybarry.com www.shipseybarry.com © COPYRIGHT OF SHIPSEY BARRY LTD. This drawing or design may not be reproduced without express written permission of SHIPSEYBARRY LTD.