




TYPICAL EXTENSIVE GREEN ROOF OUTLET
Scale: 1:25

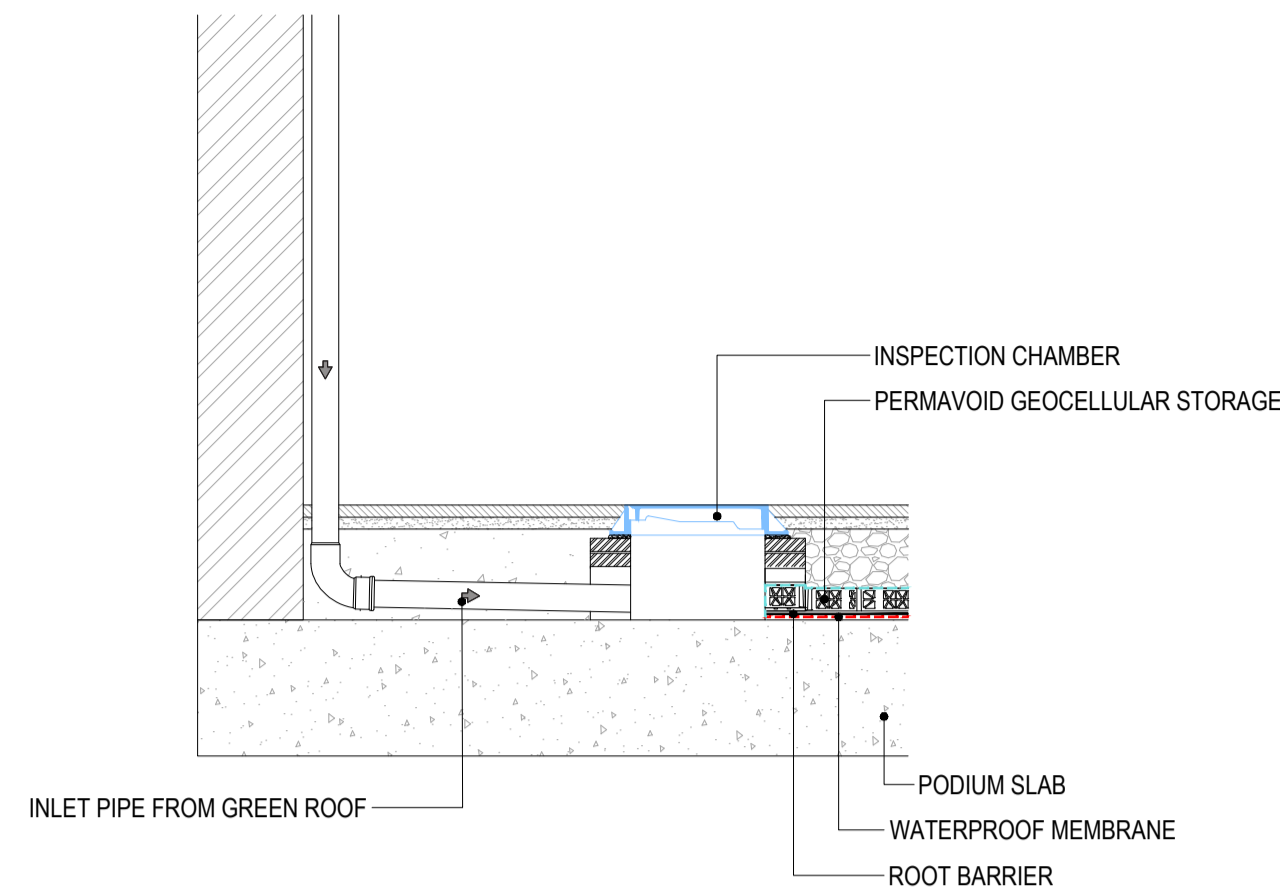


TYPICAL DOWNPIPE DISCHARGE TO PODIUM SUB-BASE
Scale: 1:25

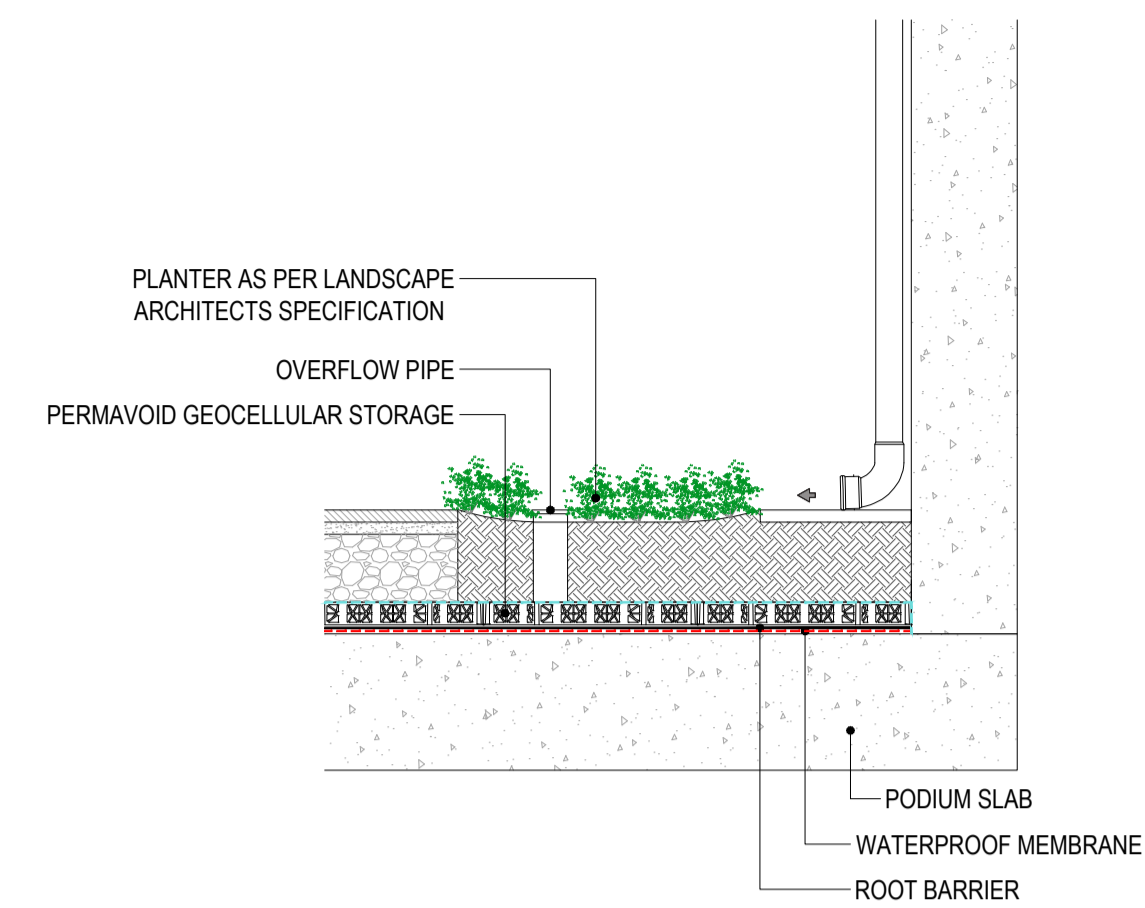


TYPICAL DOWNPIPE DISCHARGE TO PODIUM PLANTER
Scale: 1:25

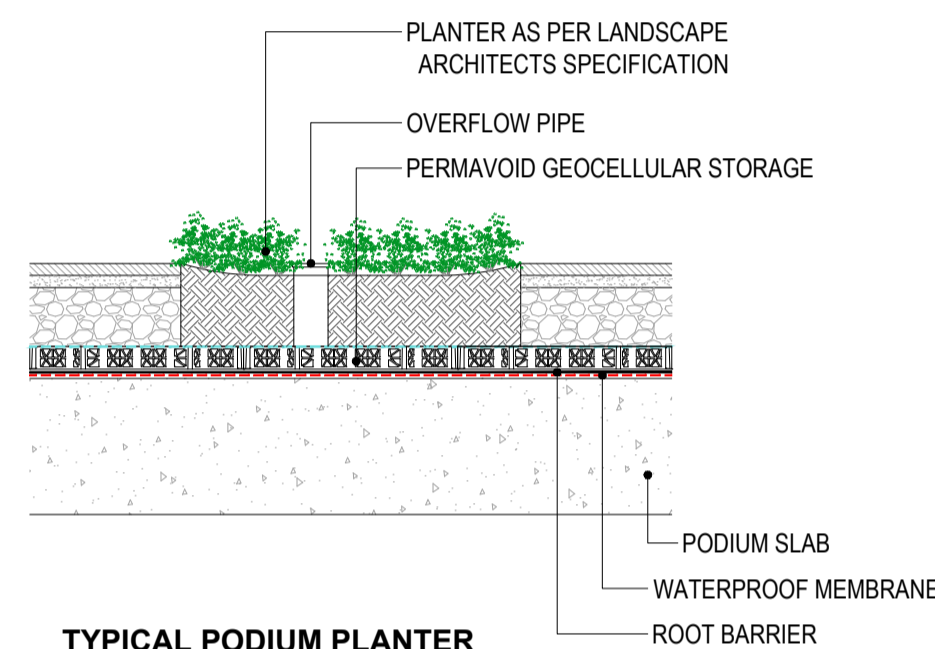


TYPICAL PODIUM PLANTER
Scale: 1:25

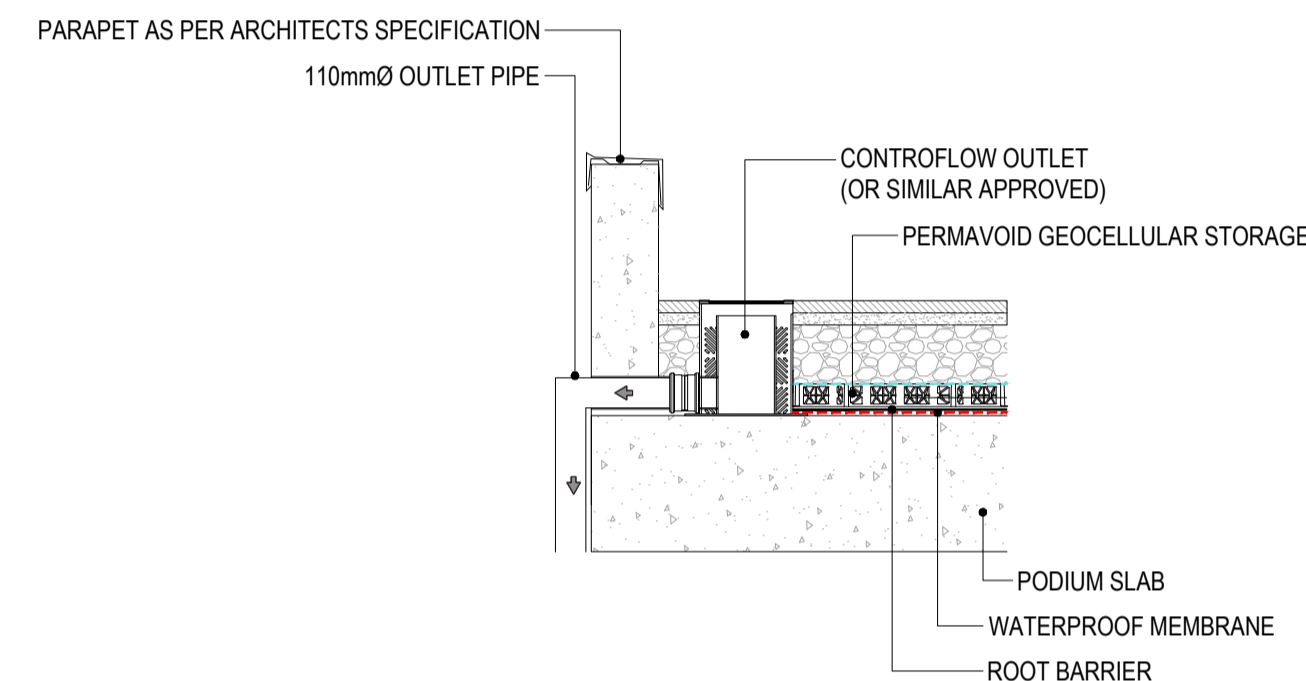


TYPICAL OUTLET FROM PODIUM/ROOF
Scale: 1:25

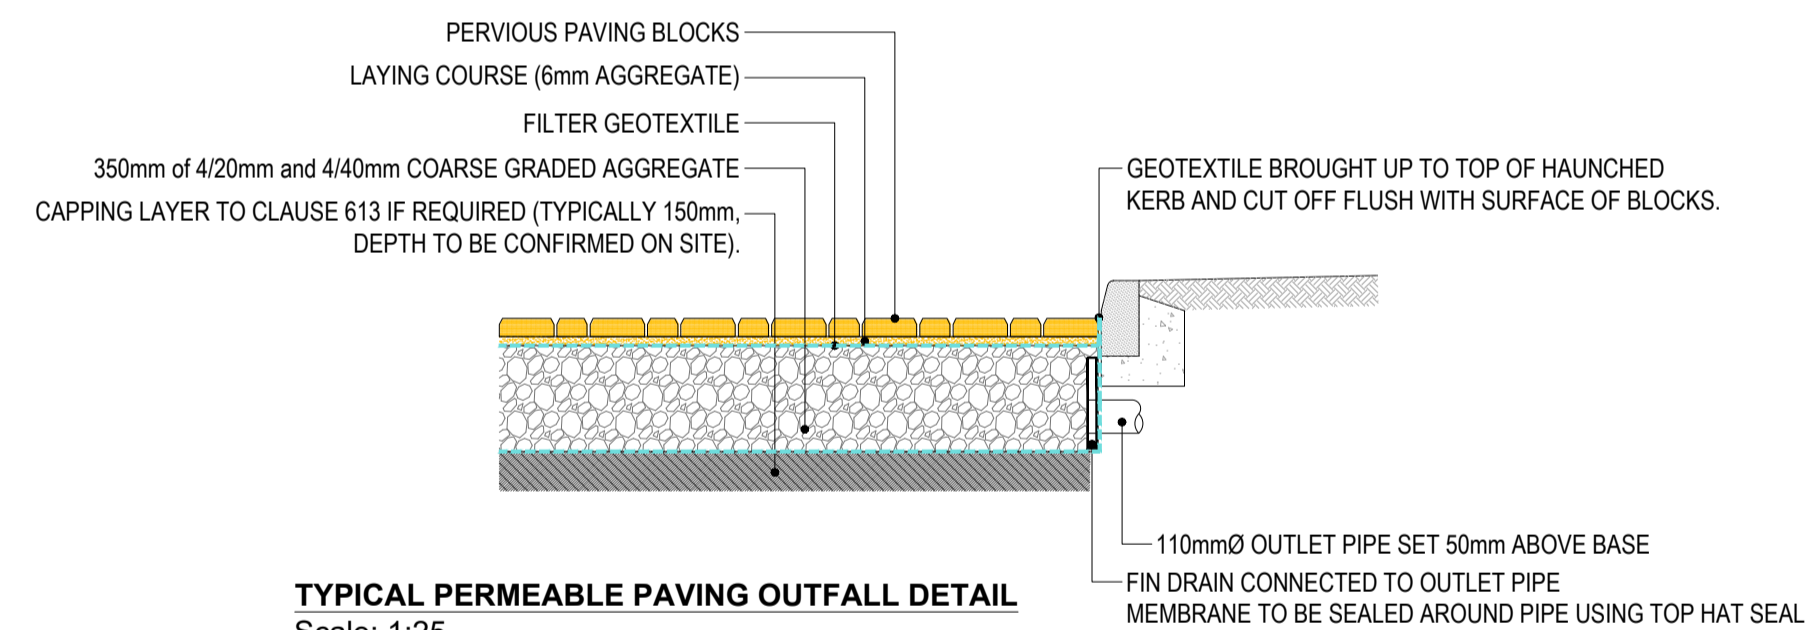

TYPICAL PERMEABLE PAVING OUTFALL DETAIL
Scale: 1:25

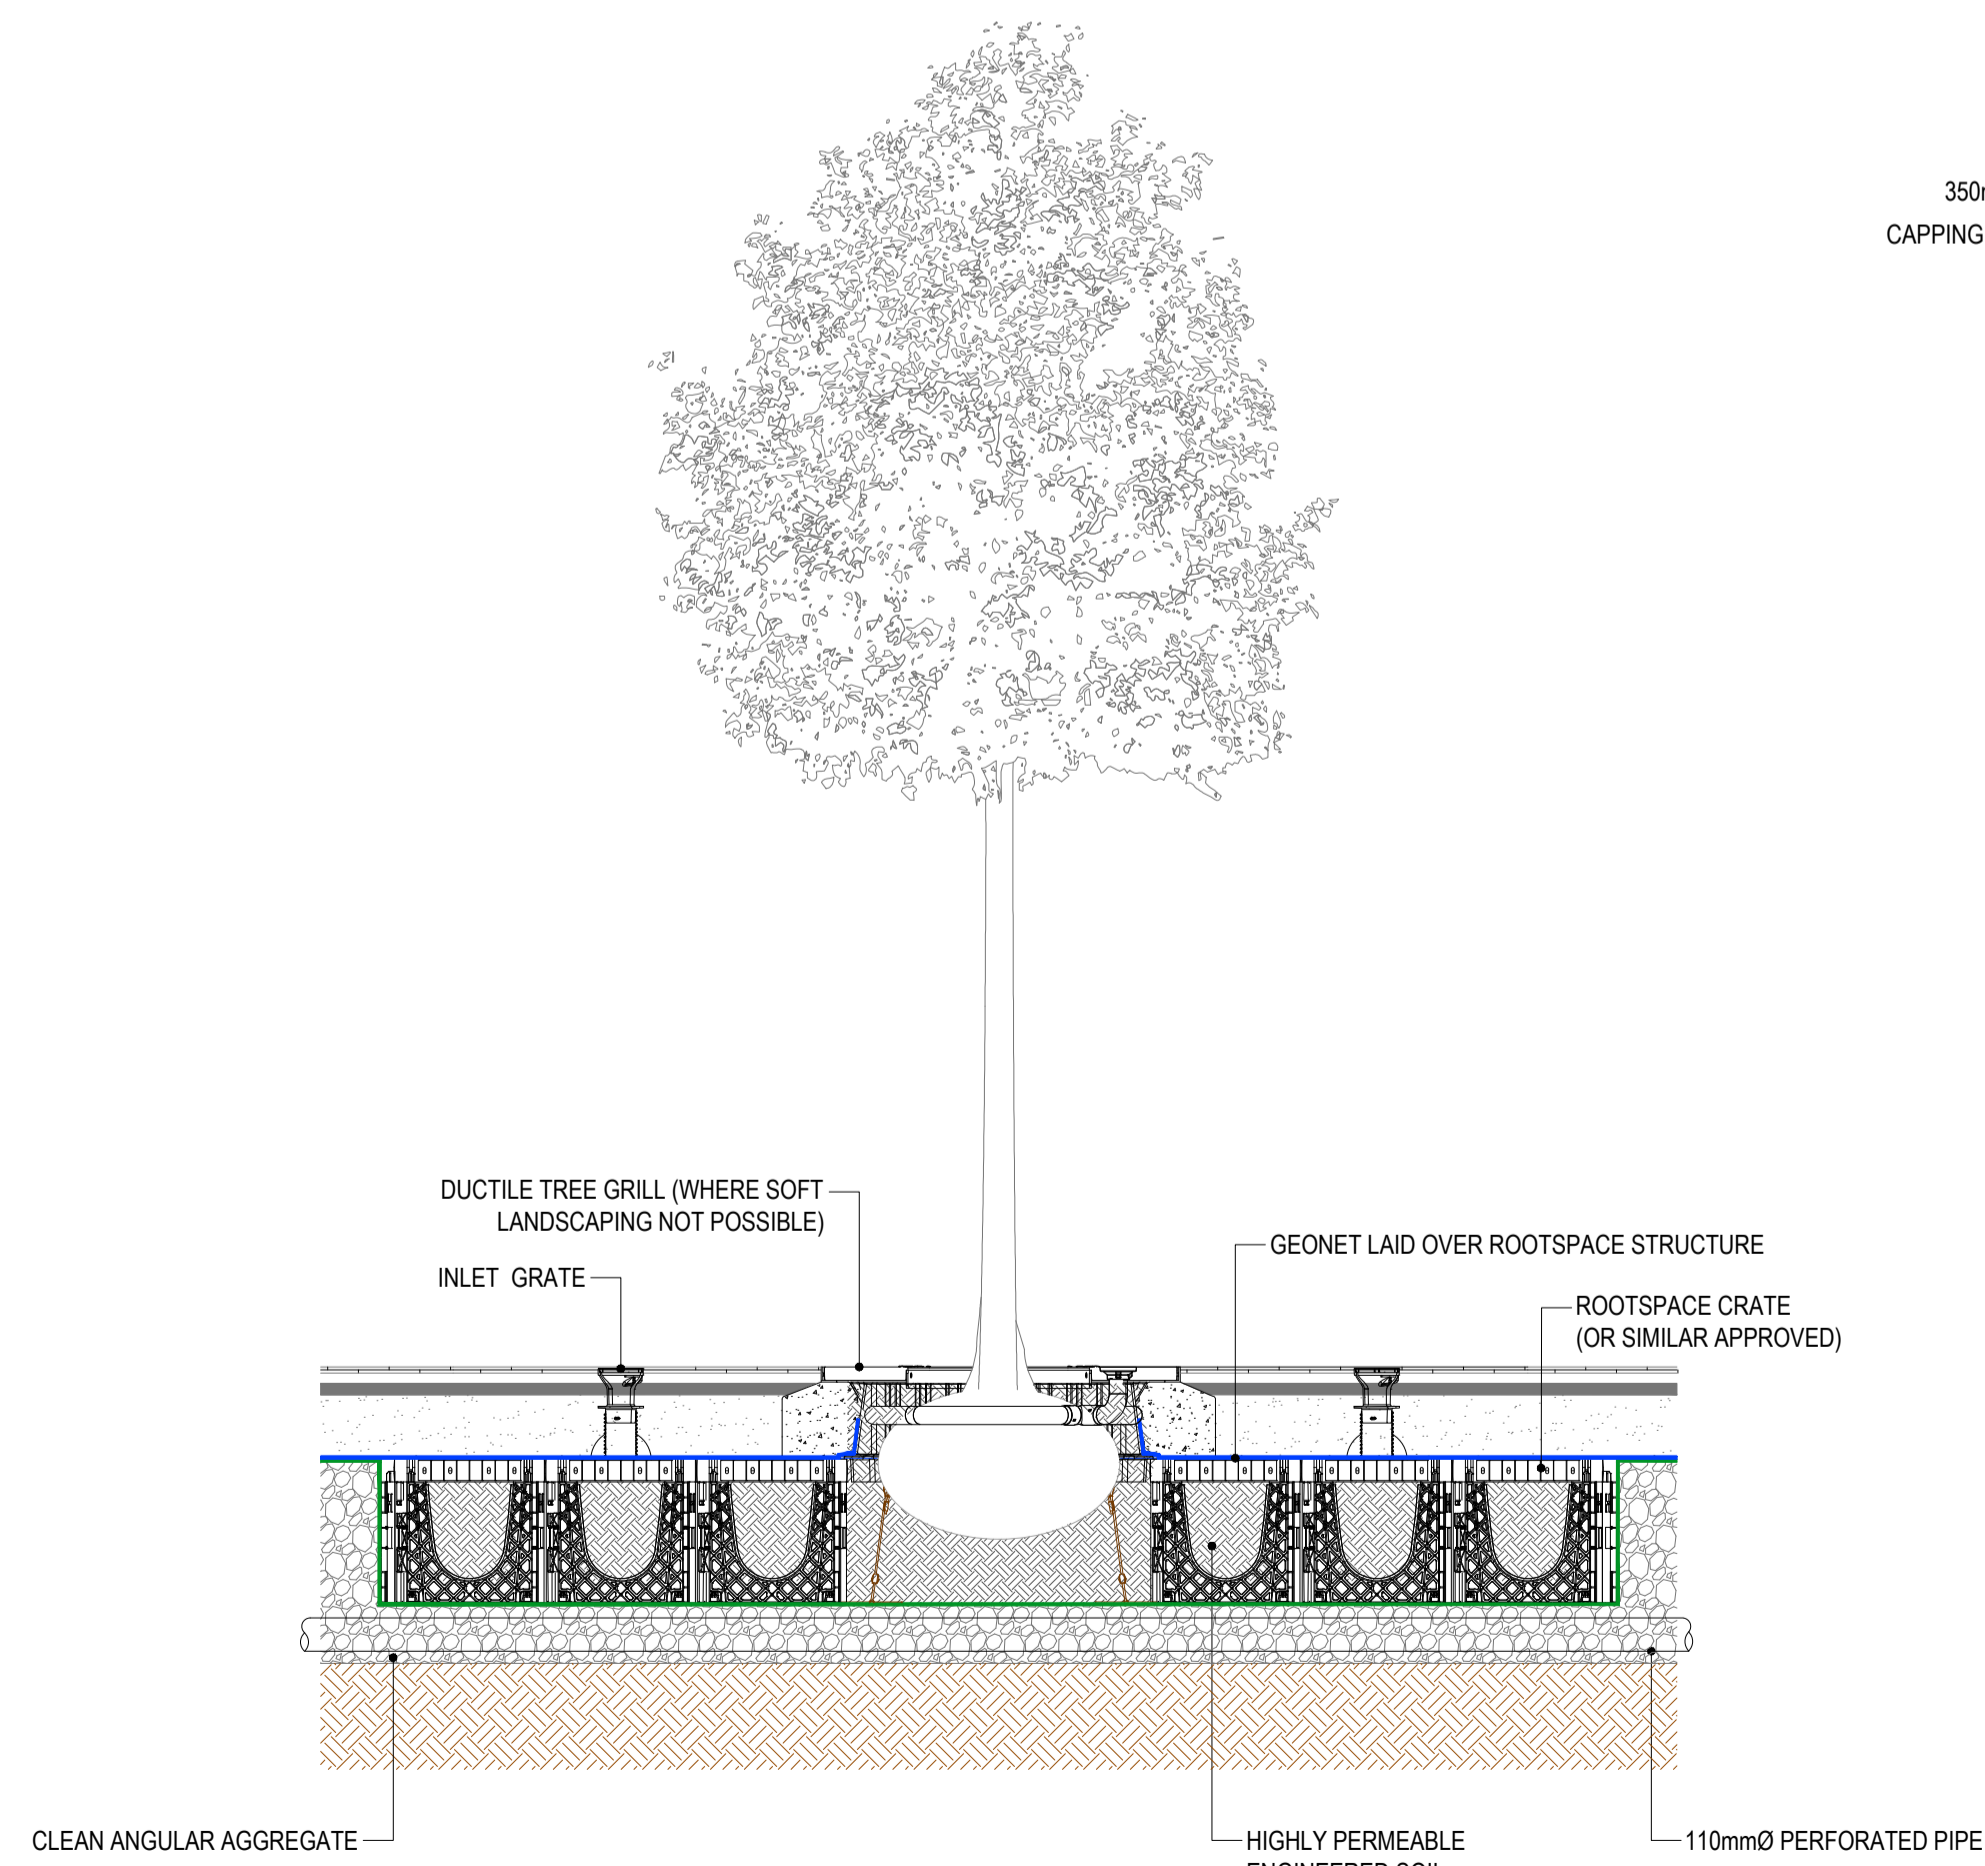

TYPICAL TREE PIT DETAIL
Scale: 1:25

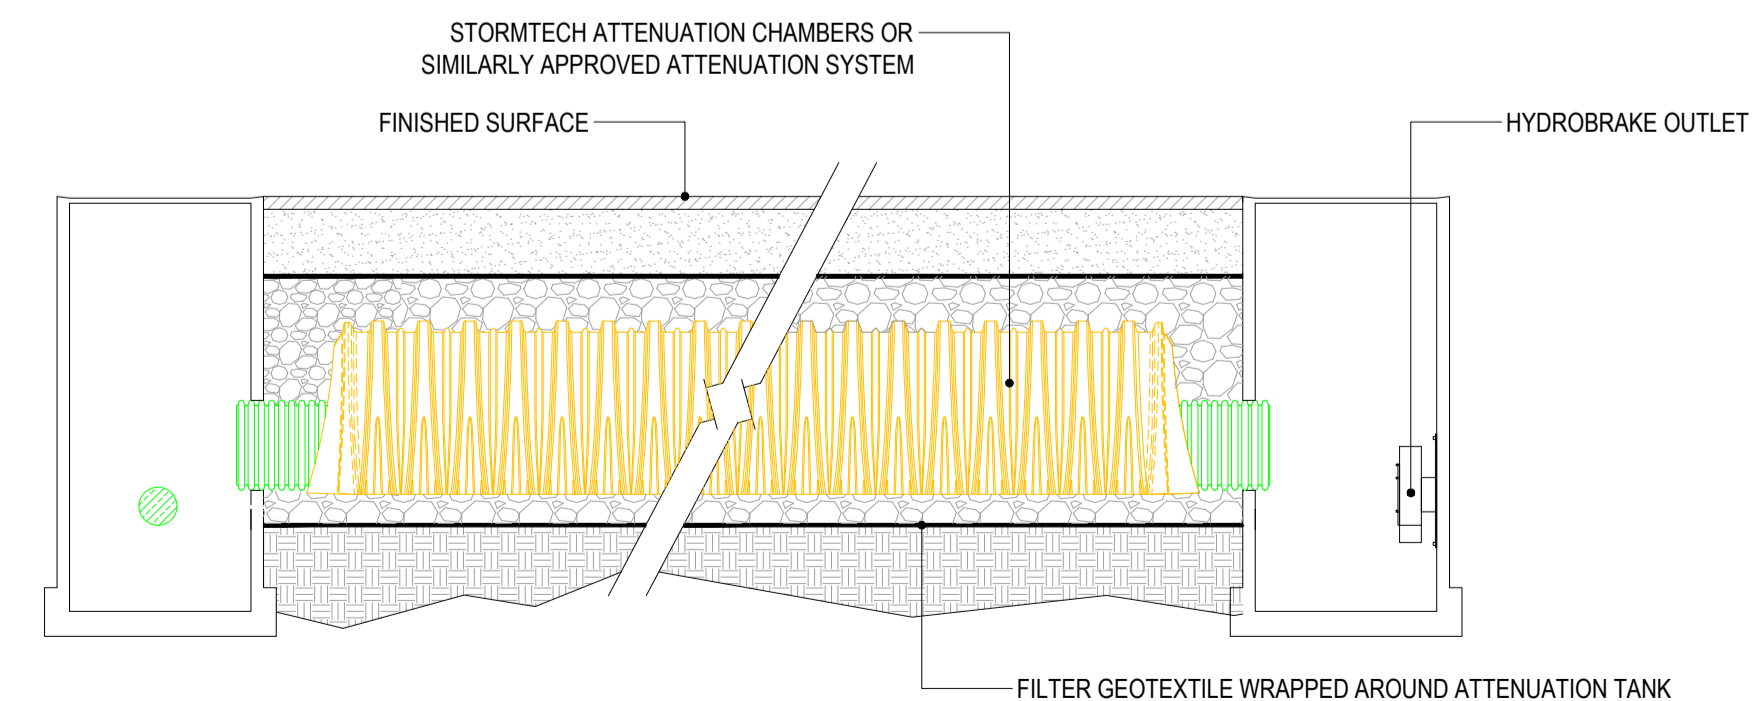

TYPICAL ATTENUATION TANK
Scale: 1:50

Rev.	Suit.	Description	Drawn	Chkd	Date
P02	S3	Issued for Planning	DOB	TF	21.02.22
P01	S3	Issued for Tripartite Meeting	DOB	TF	06.08.21

Client

Estuary View Enterprises 2020 Ltd.

Clients Representative:



3 Eastgate Road, Eastgate tel +353 21 475 7800
Business Park, Little Island, web www.jbbarry.ie
Co. Cork, Ireland email cork@jbbarry.ie

Project

BESSBOROUGH SHD DEVELOPMENT

Drawing Title

PROPOSED SUDS DETAILS

Drawn by: DOB Date: 14.07.21

Checked by: RS Date: 05.08.21

Approved by: TF Date: 05.08.21

Internal Project REF: JBB: 21207

Scales: AS SHOWN

Stage: PLANNING

Drawing No.: 21207-JBB-PH1-XX-DR-C-04004 Revision: P02 Suitability Code: S3