




Rev.	Date	Description
A		

- Legend:**
- **Category (A, A1, A2, A3)**
Those of high quality and value; in such a condition as to be able to make a substantial contribution (a minimum of 40 years)
 - **Category (B, B1, B2, B3)**
Those of moderate quality and value; those in such a condition as to make a significant contribution (a minimum of 20 years)
 - **Category (C, C1, C2, C3)**
Those of low quality and value; currently in adequate condition to remain until new planting could be established (a minimum of 10 years) or young trees with a stem diameter below 150mm
 - **Category (U)**
Those in such condition that any existing value would be lost within 10 years and which should, in the current context, be removed for reason of sound arboricultural management

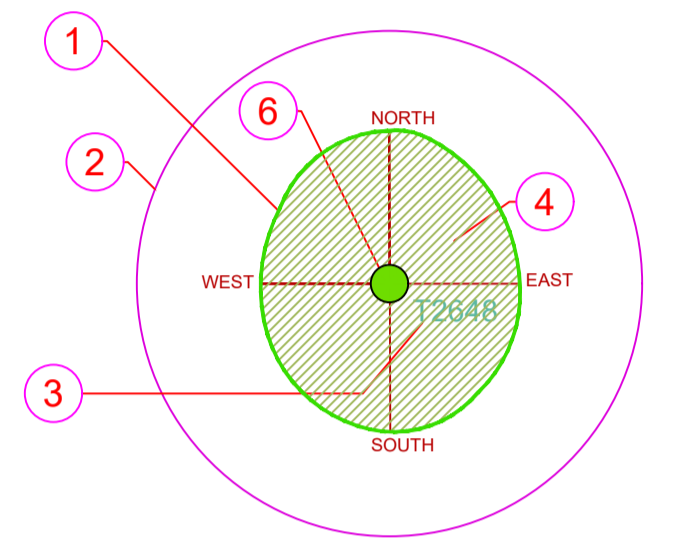

- AGE GROUPINGS**
- Y = YOUNG
 - MA = MIDDLE AGE
 - M = MATURE
 - OM = OVER MATURE
 - V = VETERAN

- EXISTING TREE CANOPY BASED ON DIMENSIONS GATHERED ON SITE IN 4 DIRECTIONS, NORTH, SOUTH, EAST AND WEST
- ROOT PROTECTION ZONE BASED ON 12 TIMES THE (DBH) AT CHEST HEIGHT
- TREE TAG NUMBER
- TREE TO BE RETAINED
- TREE TO BE REMOVED
- TREE CATEGORY BASED ON BS:5837 2012 CRITERIA
- DECIDUOUS TREE CANOPY
- EVERGREEN TREE CANOPY

01 TABLES BS 5837-2012

- Key**
- LOCATIONS OF FENCING TO FORM MINIMUM TREE ROOT PROTECTION AREAS
 - SITE BOUNDARY

Client: Estuary View Enterprises 2020 Ltd

Project: BESSBOROUGH Phase 1 'The Meadow' Development

Drawing Title: Tree Protection Plan

Drawn By: JL/TC	Checked By: MG	Date: 27/02/22	Scale: 1:250@A1
Drg. No. A	CAD File: BBR_TS_001_Rev_02_22.dwg	Rev. C02	

Arbor Care
Unit 1a Crossagalla Enterprise Centre Ballysimon Road Limerick Ireland
Phone: +353 (0)863082808
Fax: +353 (0)61400321
Email: info@arborcare.ie
Web: www.arborcare.ie

