


1 CONTIGUOUS SITE ELEVATION - SOUTH - L1  
SCALE 1:500

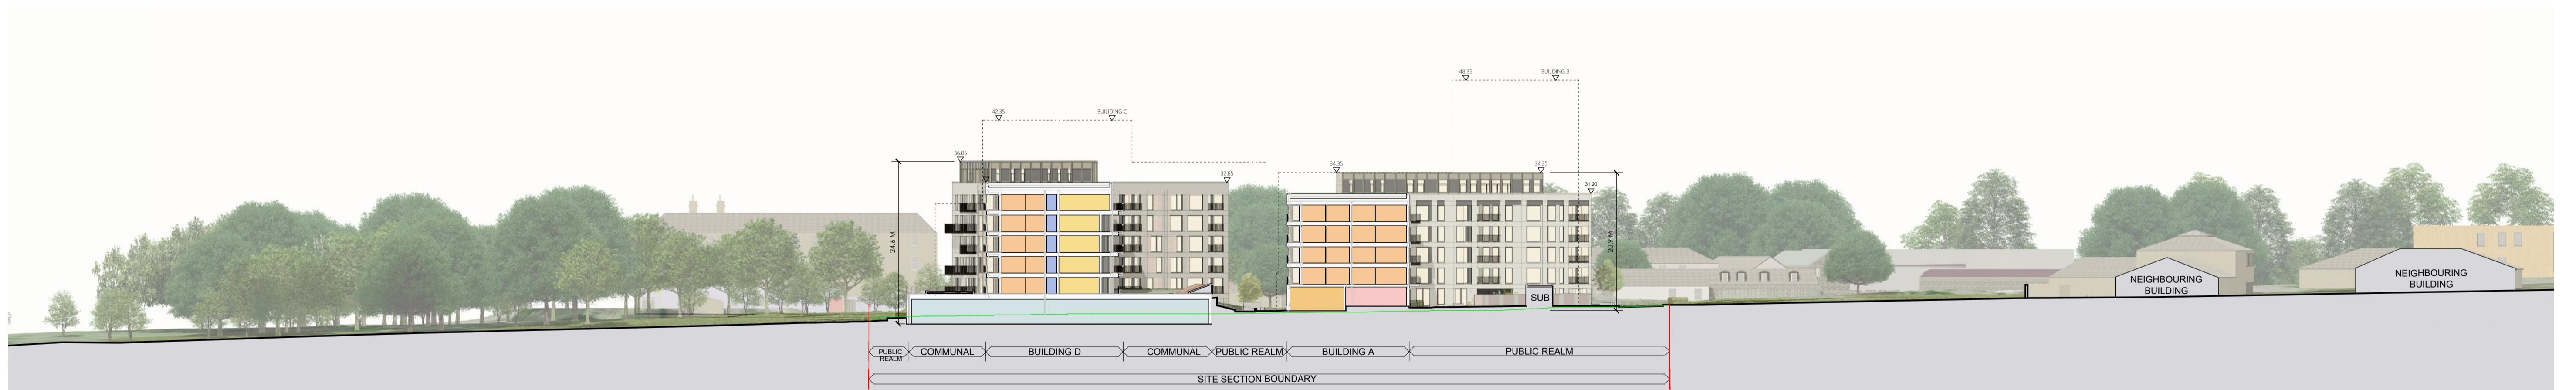


2 CONTIGUOUS SITE SECTION - EAST - L2  
SCALE 1:500



3 CONTIGUOUS SITE SECTION - GREENWAY - L3  
SCALE 1:500

LEGEND

- STUDIO APARTMENT
- 1 BEDROOM APARTMENT  
2 PERSON
- 2 BEDROOM APARTMENT  
4 PERSON
- 3 BEDROOM APARTMENT  
5 PERSON
- CIRCULATION
- COMMUNAL AREA
- CAR PARK

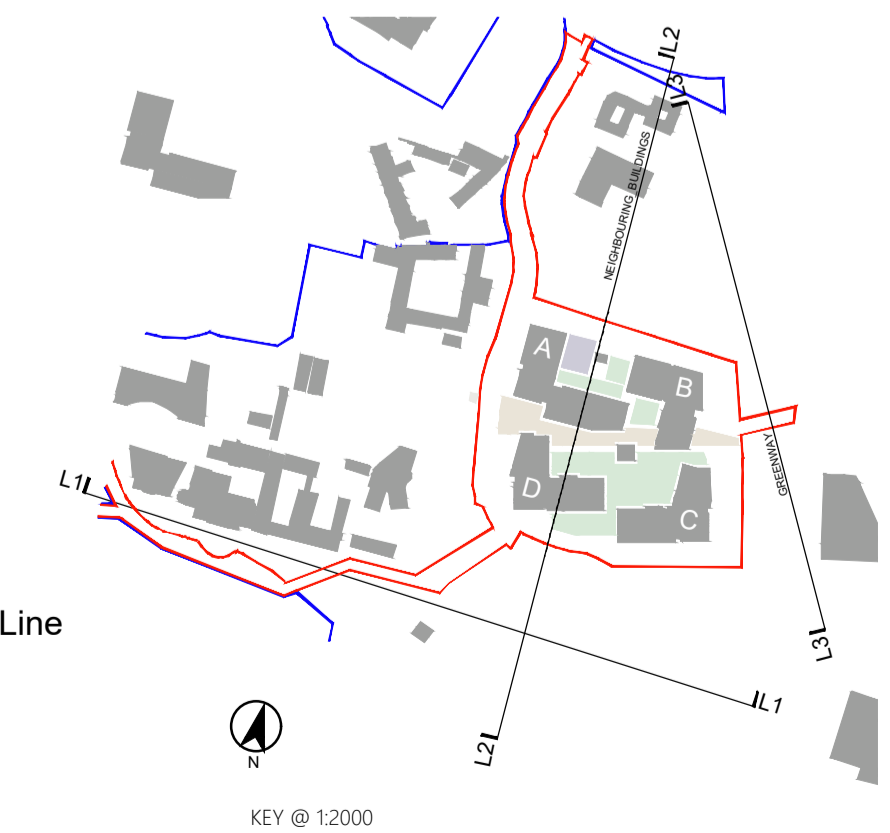

Existing Ground Line  
Site Boundary